


THIS DRAWING IS THE PROPERTY OF THE SOUTHERN ALBERTA INSTITUTE OF TECHNOLOGY AND MAY NOT BE REPRODUCED WITHOUT CONSENT OF ARIS GREEN BUILDING TECHNOLOGIES.

THE CONTRACTOR SHALL CHECK AND VERIFY ALL COMPONENTS AND DIMENSIONS WITH MECHANICAL ENGINEER PRIOR TO CONSTRUCTION

APPROVALS:

Name: _____ Signature/Stamp Date: _____

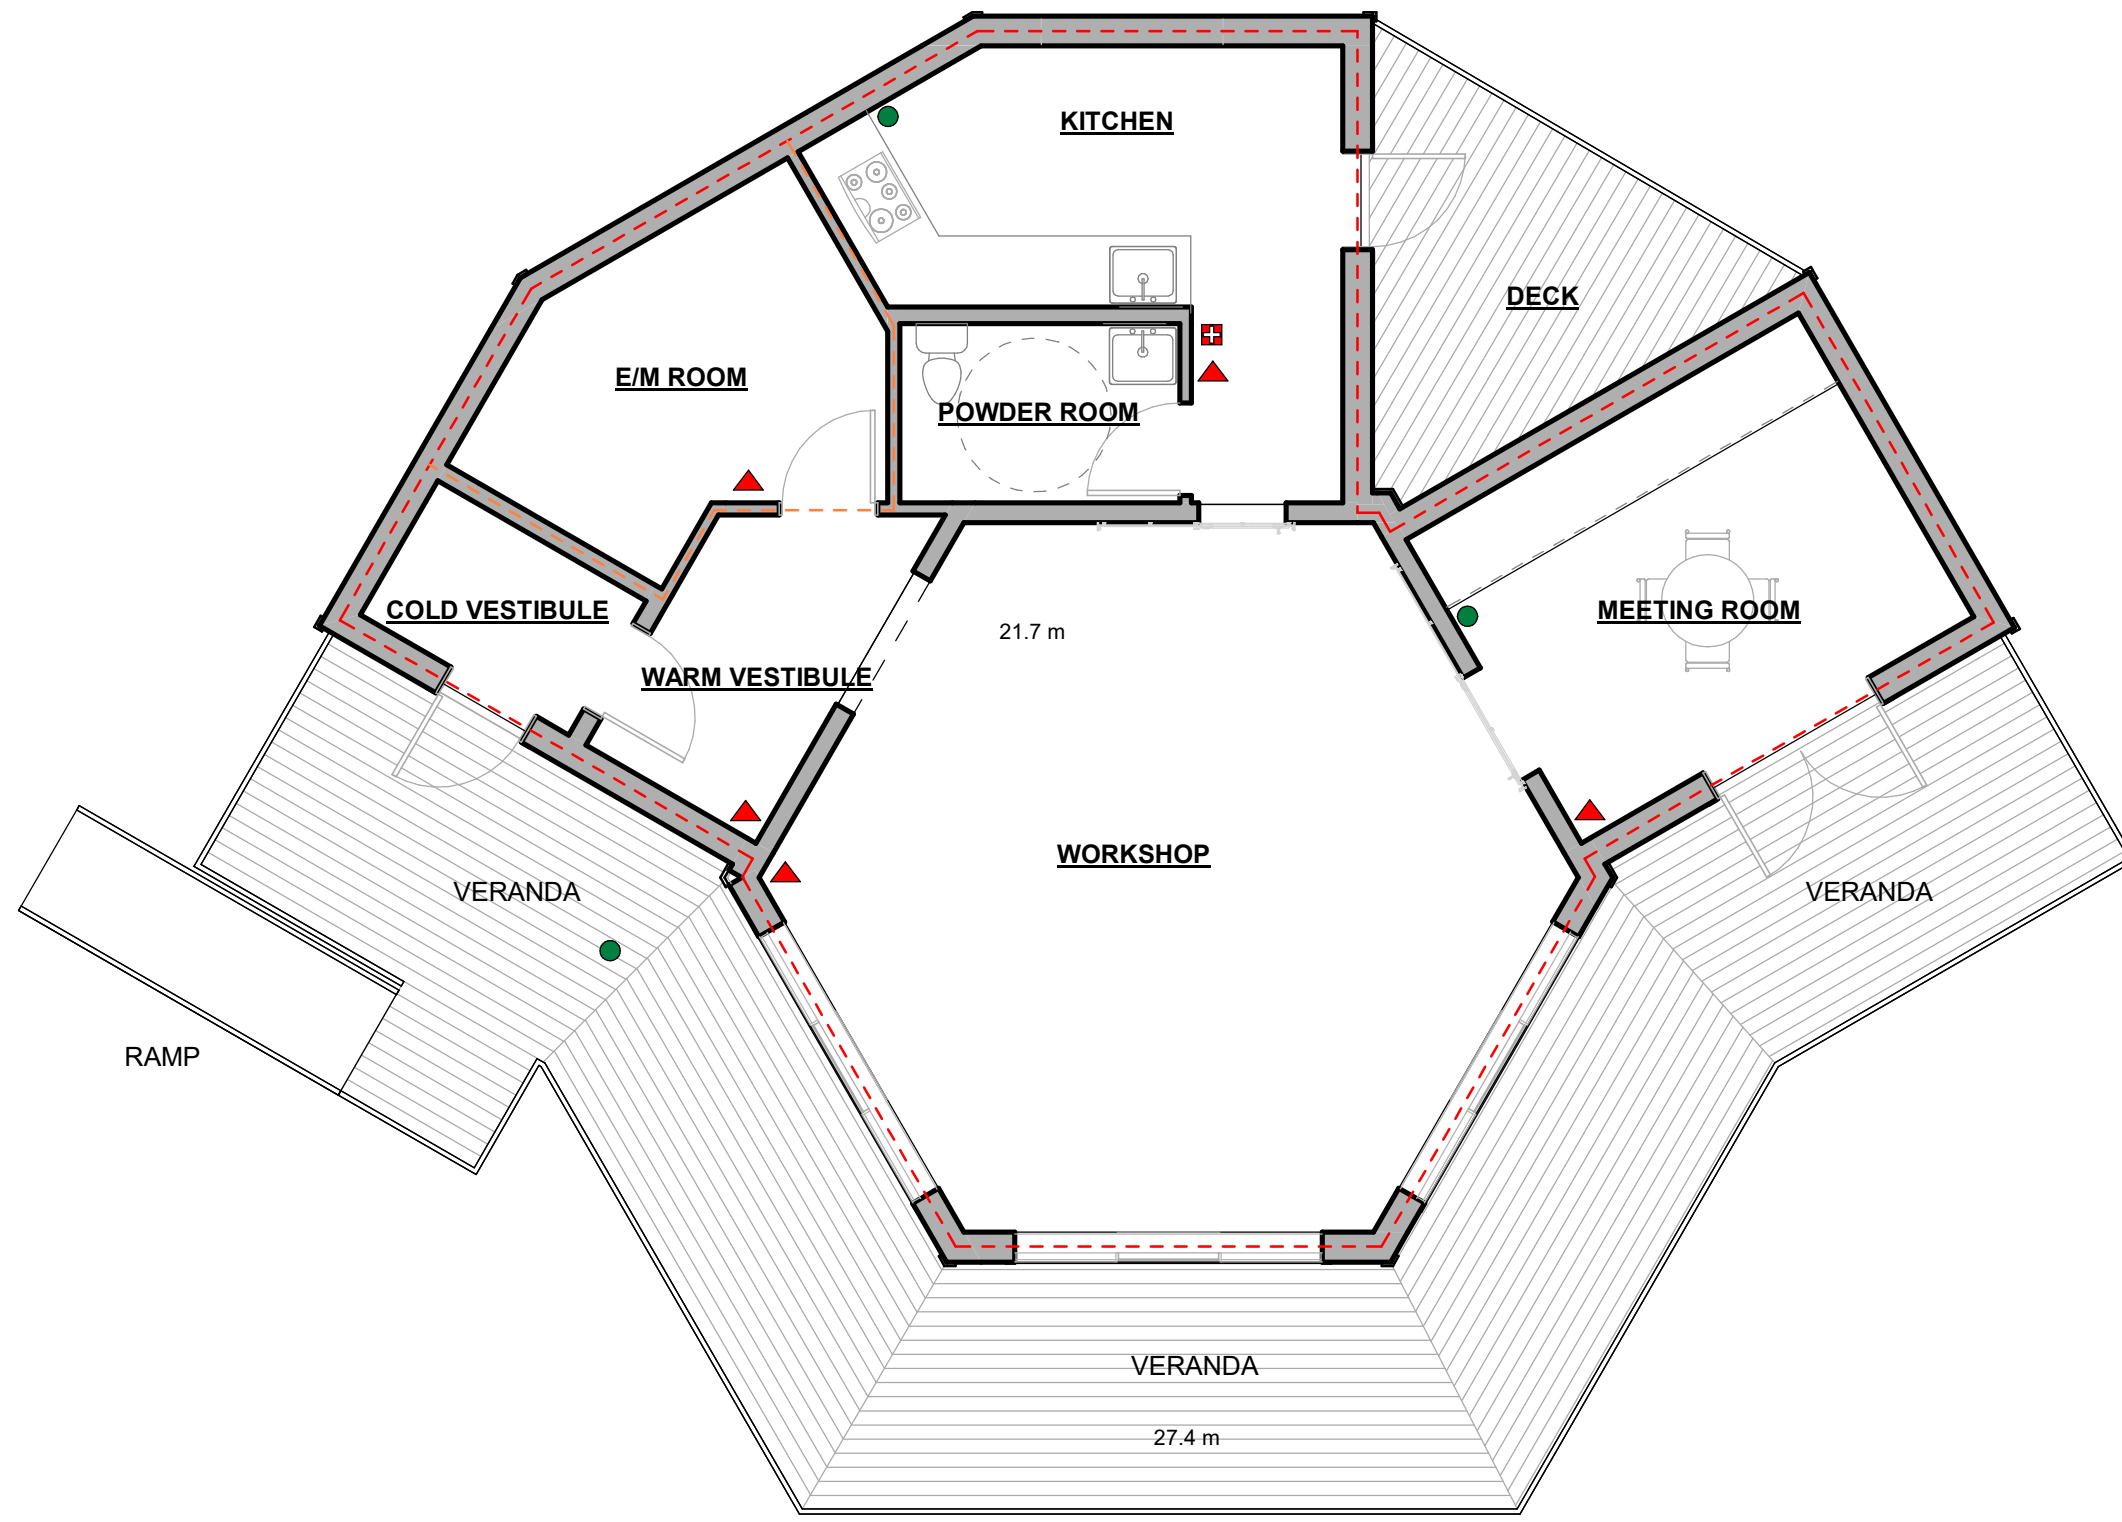

Client		
Contractor		
Architect/Engineer		

NOT FOR CONSTRUCTION

ISSUED FOR/REVISION:

No.	Date	%



1301 - 68th Ave. N.W. Calgary, Alberta T2M 0L4

KHS CAMBRIDGE BAY WORKSHOP

MRKT - FLOOR PLANS

Contact:	SAIT GBT
Phone:	403-774-5327
Drawn:	Author Checked: Checker
Date:	2022.07.27
SAIT Project Number:	2020-020
Scale:	1 : 75 A35

1 KHS FLOOR PLAN - MARKETING
1 : 75


8/4/2022 12:07:55 PM

THIS DRAWING IS THE PROPERTY OF THE SOUTHERN ALBERTA INSTITUTE OF TECHNOLOGY AND MAY NOT BE REPRODUCED WITHOUT CONSENT OF ARIS GREEN BUILDING TECHNOLOGIES.


THE CONTRACTOR SHALL CHECK AND VERIFY ALL COMPONENTS AND DIMENSIONS WITH MECHANICAL ENGINEER PRIOR TO CONSTRUCTION

APPROVALS:

Name Signature/Stamp Date

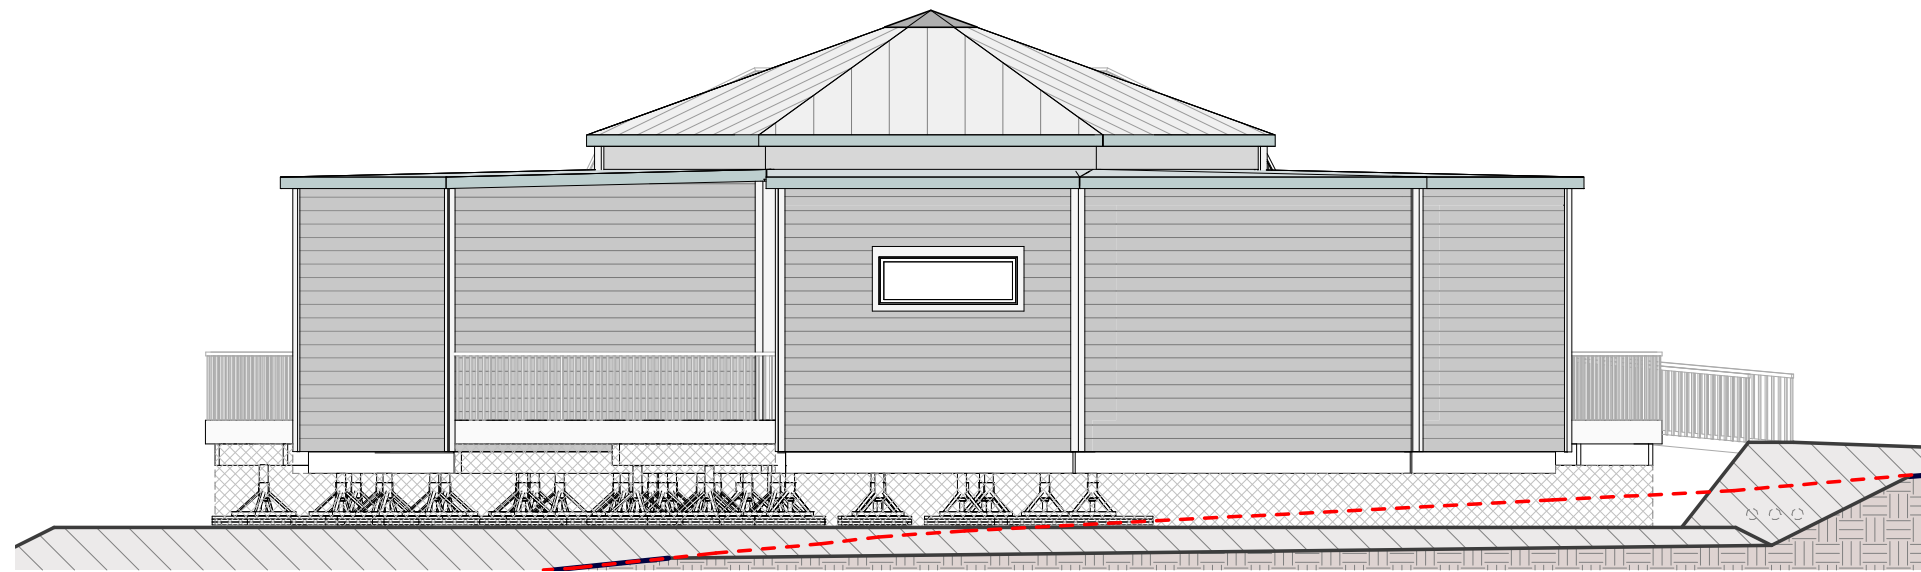

1 NORTH ELEV.
1 : 100

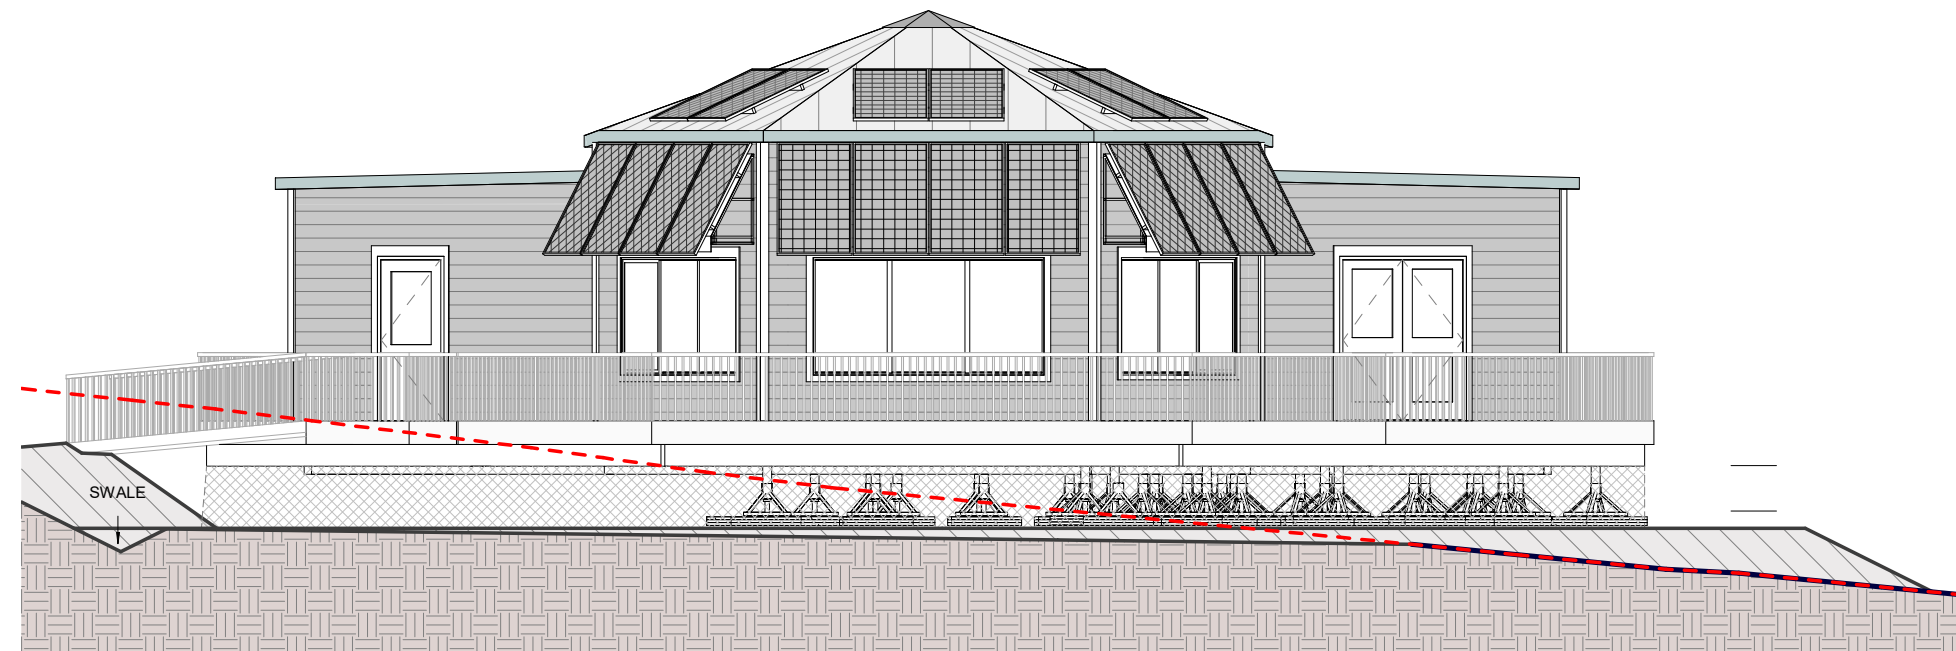

2 SOUTH ELEV.
1 : 100

Client		
Contractor		
Architect/Engineer		

NOT FOR CONSTRUCTION

ISSUED FOR/REVISION:

No.	Date	%



1301 - 6th Ave. N.W. Calgary, Alberta T2M 0L4

KHS CAMBRIDGE BAY WORKSHOP

MARKT - ELEV2

Contact: SAIT GBT
 Phone: 403-774-5327
 Drawn: Author | Checked: Checker
 Date: 2022.07.27
 SAIT Project Number: 2020-020
 Scale: 1 : 100 A37

THIS DRAWING IS THE PROPERTY OF THE SOUTHERN ALBERTA INSTITUTE OF TECHNOLOGY AND MAY NOT BE REPRODUCED WITHOUT CONSENT OF ARIS GREEN BUILDING TECHNOLOGIES.

THE CONTRACTOR SHALL CHECK AND VERIFY ALL COMPONENTS AND DIMENSIONS WITH MECHANICAL ENGINEER PRIOR TO CONSTRUCTION

APPROVALS:

Name Signature/Stamp Date

Client		
Contractor		
Architect/Engineer		

NOT FOR CONSTRUCTION

ISSUED FOR/REVISION:

No.	Date	%




1301 - 6th Ave. N.W. Calgary, Alberta T2M 0L4

KHS CAMBRIDGE BAY WORKSHOP

MRKT - ELEV1

Contact:	SAIT GBT
Phone:	403-774-5327
Drawn:	Author
Checked:	Checker
Date:	2022.07.27
SAIT Project Number:	2020-020
Scale:	1 : 100 A36

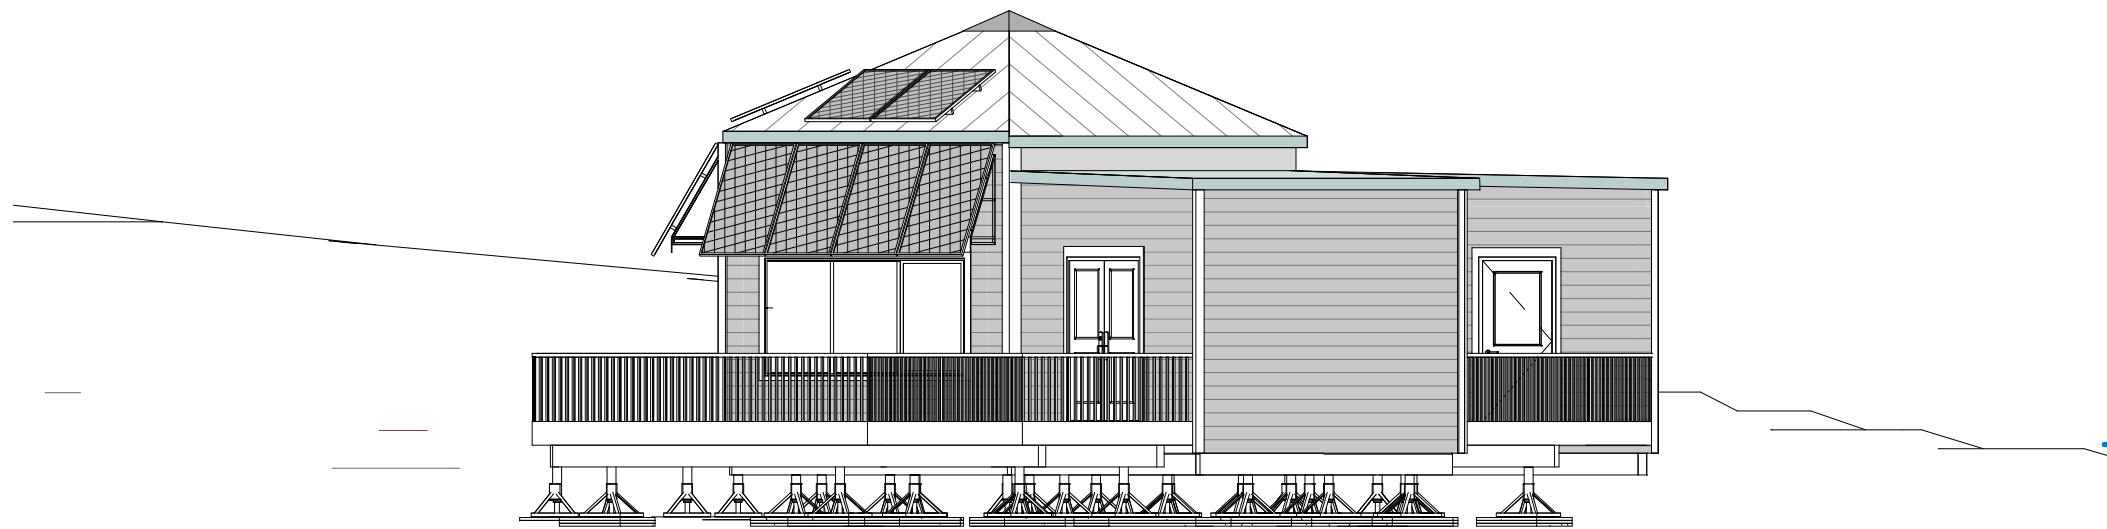

1 EAST ELEV.
1 : 100

THIS DRAWING IS THE PROPERTY OF THE SOUTHERN ALBERTA INSTITUTE OF TECHNOLOGY AND MAY NOT BE REPRODUCED WITHOUT CONSENT OF ARIS GREEN BUILDING TECHNOLOGIES.

THE CONTRACTOR SHALL CHECK AND VERIFY ALL COMPONENTS AND DIMENSIONS WITH MECHANICAL ENGINEER PRIOR TO CONSTRUCTION

APPROVALS:

Name: _____ Signature/Stamp Date: _____

Client		
Contractor		
Architect/Engineer		

NOT FOR CONSTRUCTION

ISSUED FOR/REVISION:

No.	Date	%



1301 - 6th Ave. N.W. Calgary, Alberta T2M 0L4

KHS CAMBRIDGE BAY WORKSHOP


MRKT - SITE PLAN

Contact: SAIT GBT
 Phone: 403-774-5327
 Drawn: Author | Checked: Checker
 Date: 2022.07.27
 SAIT Project Number: 2020-020
 Scale: 1 : 500 A34

PARKING LOT LEGEND




GENERAL LOT

 

ACCESSIBLE LOT



MUNICIPAL SERVICE LOT

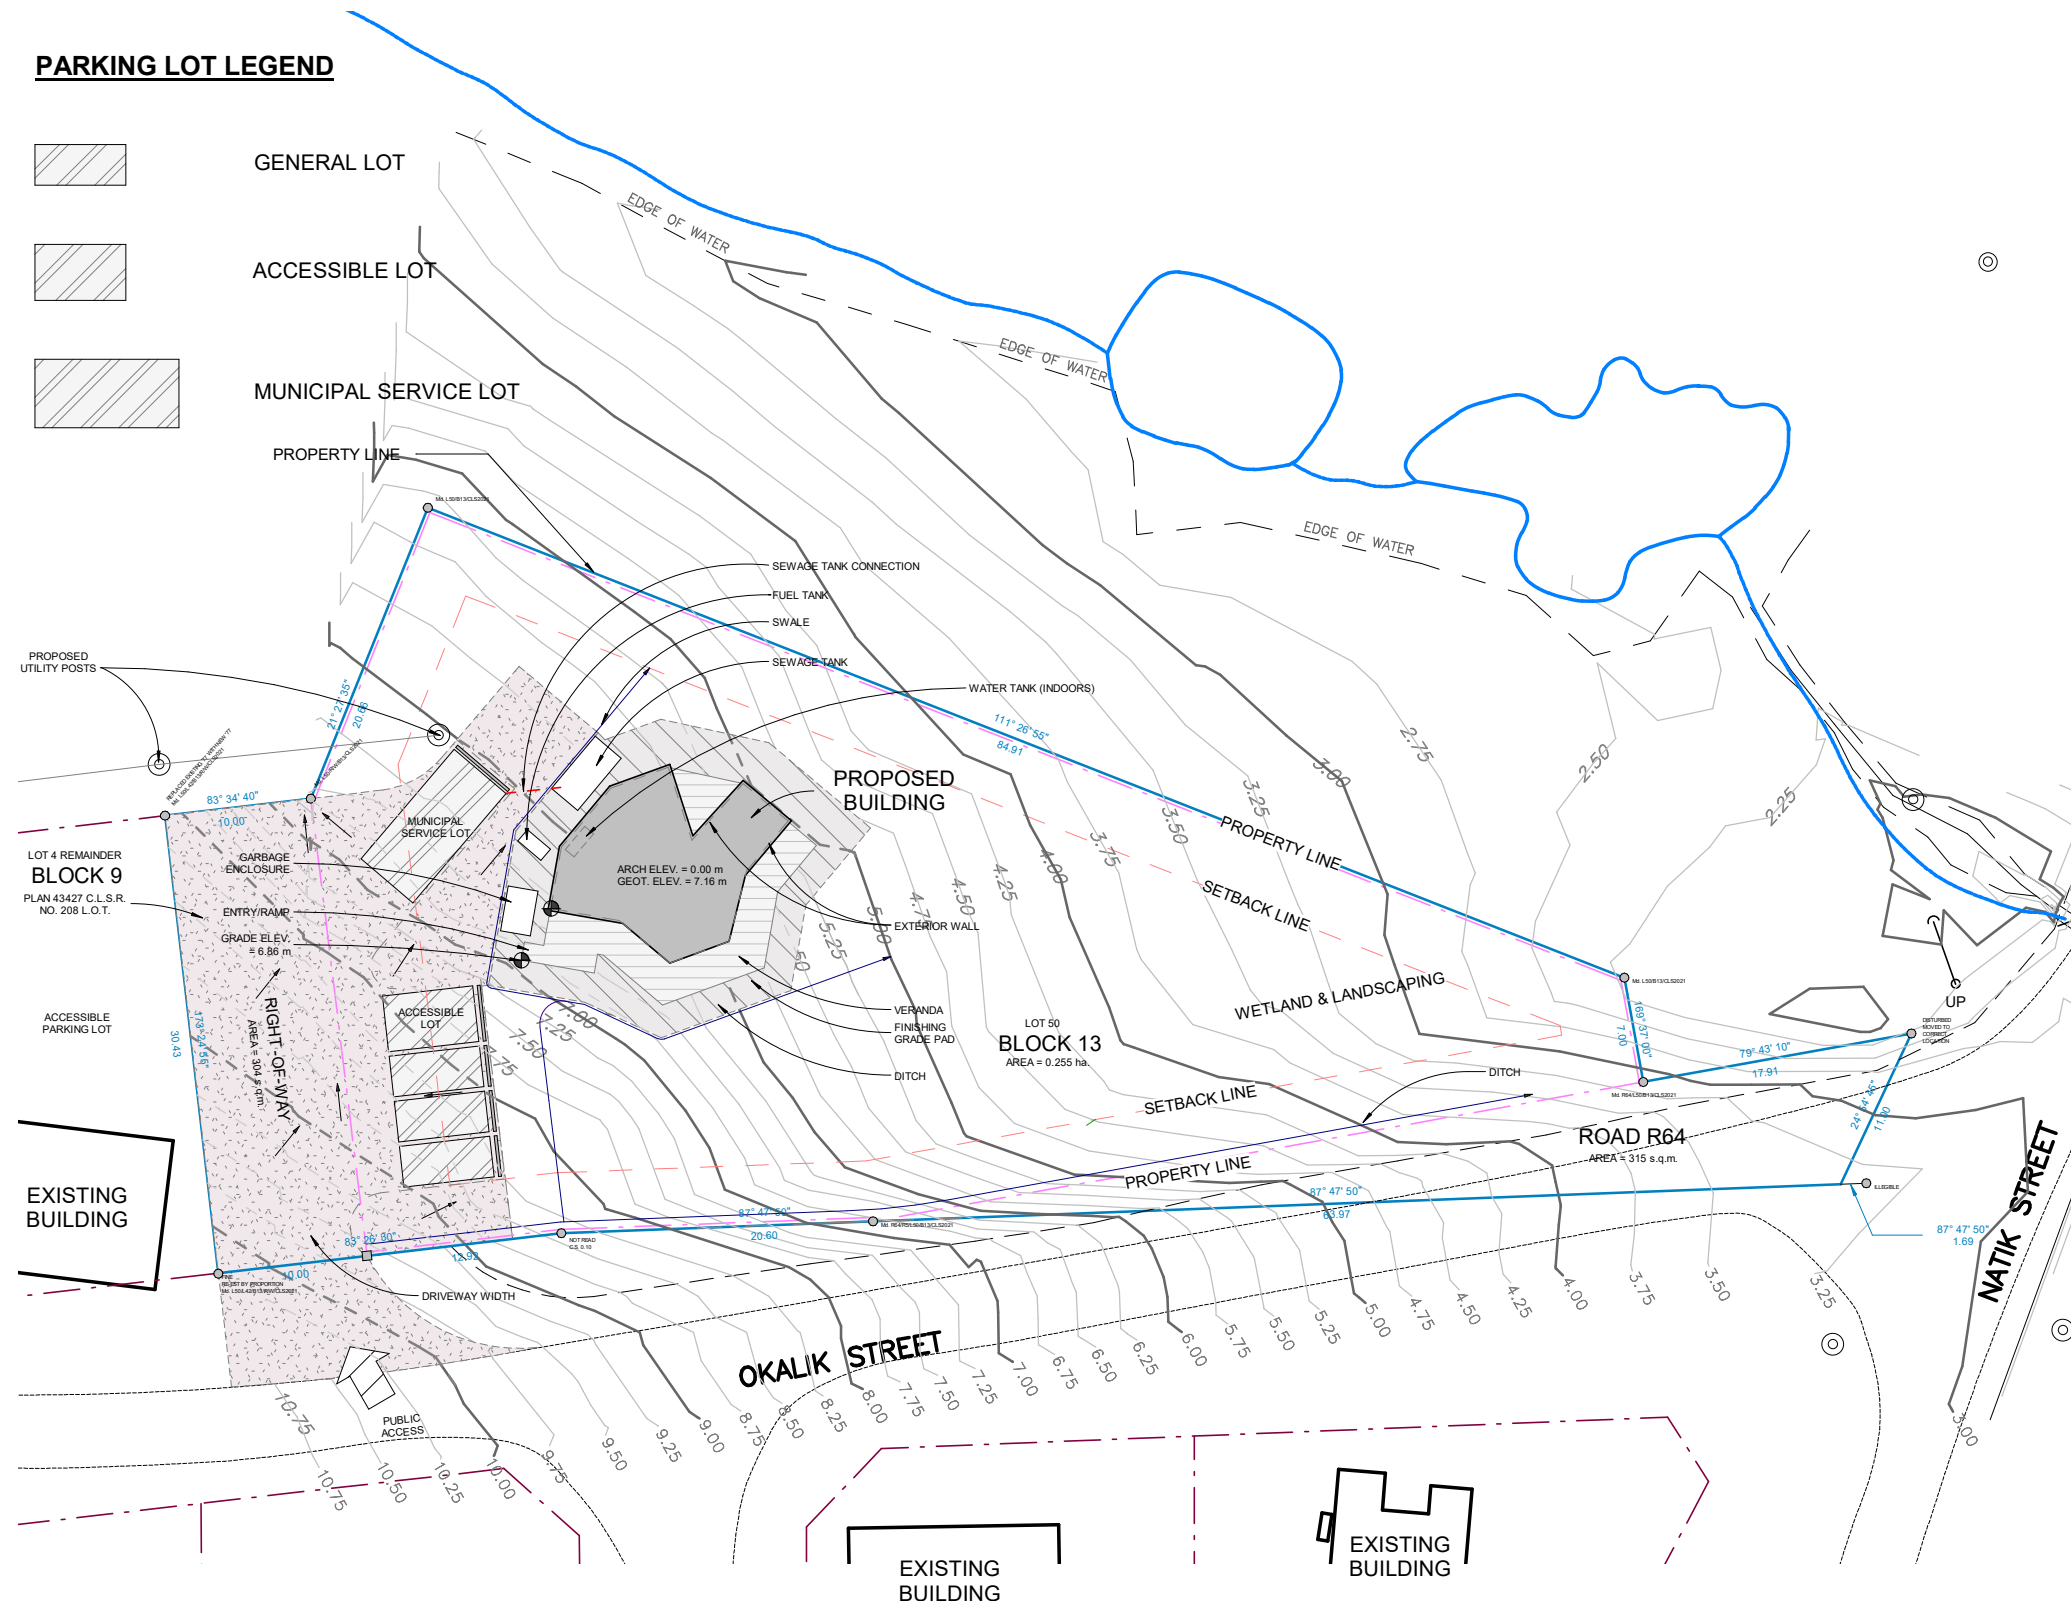

1

KHS SITE PLAN - MARKETING

1 : 500

8/4/2022 12:07:46 PM